

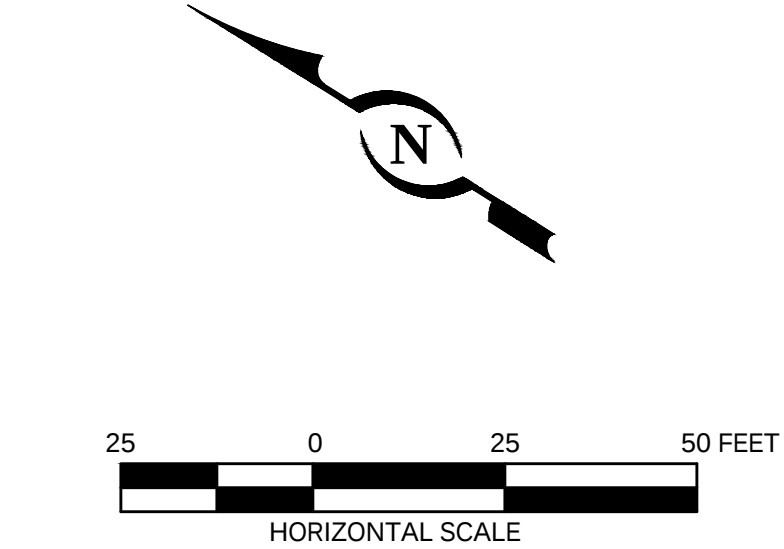


DISTRICT	COUNTY	ROUTE	SECTION	SHEET
03	COLUMBIA	MARKET STREET	--	OF XX
TOWN OF BLOOMSBURG				
REV. NO.	REVISIONS			DATE BY

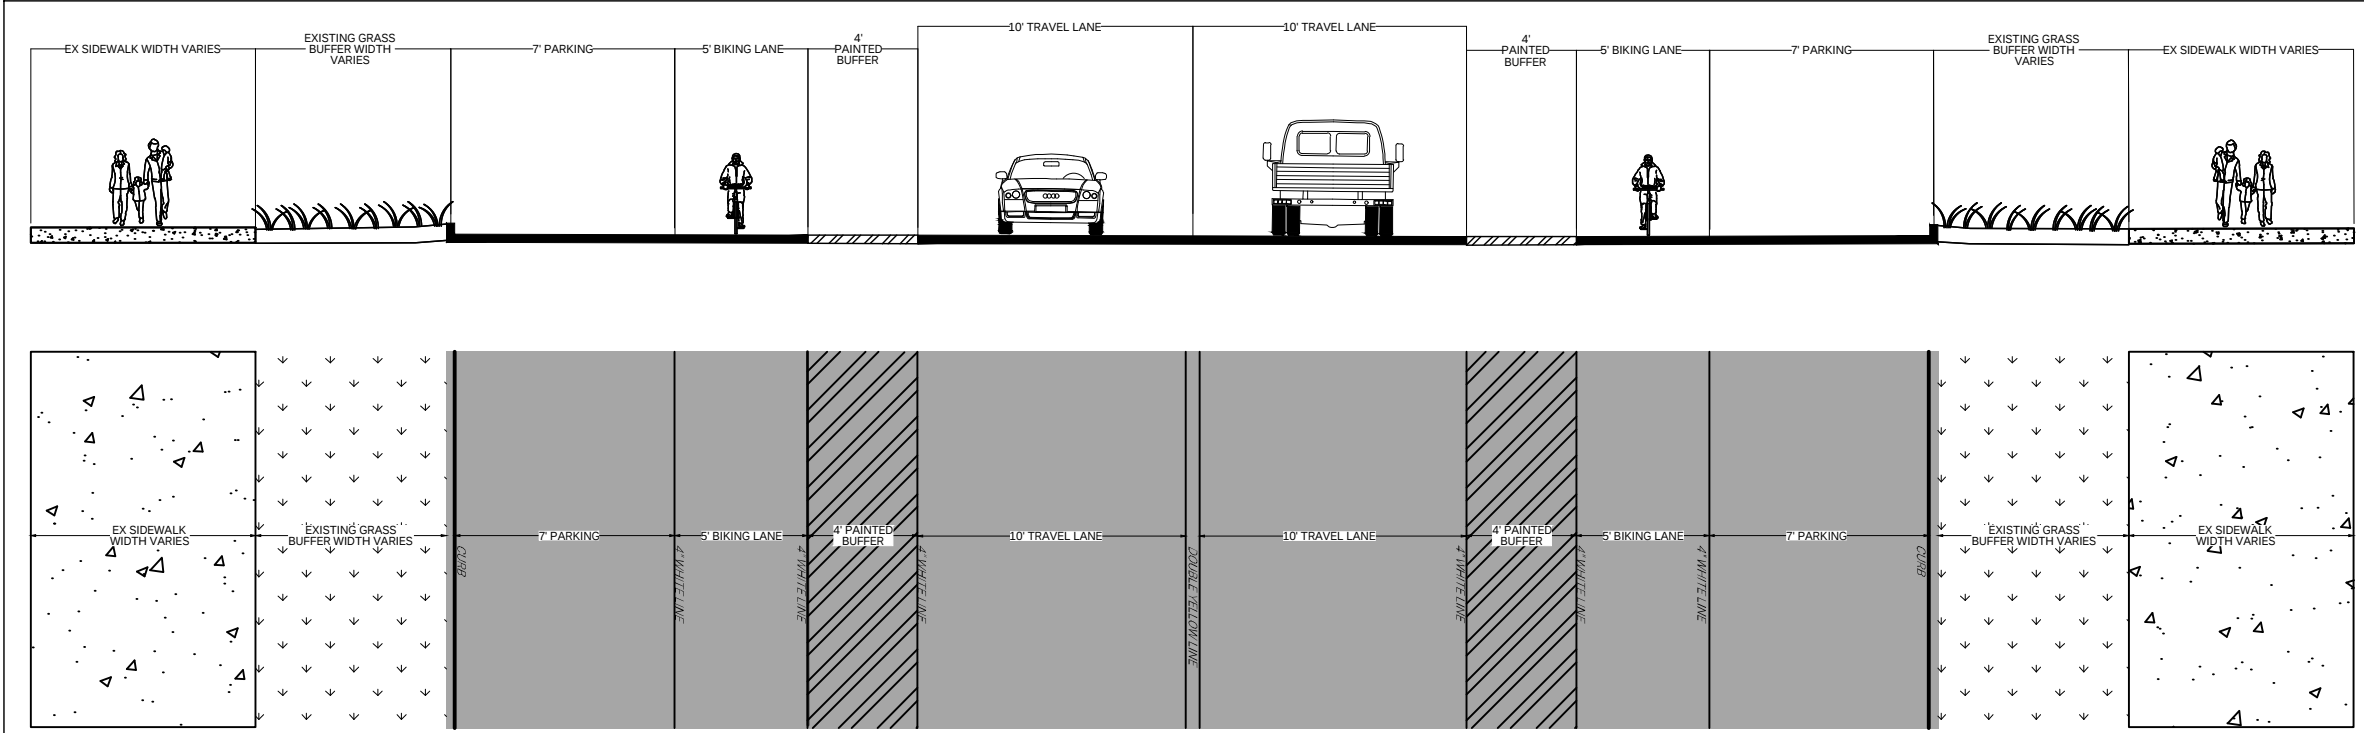



MARKET STREET BIKE LANE FUTURE BUILDOUT

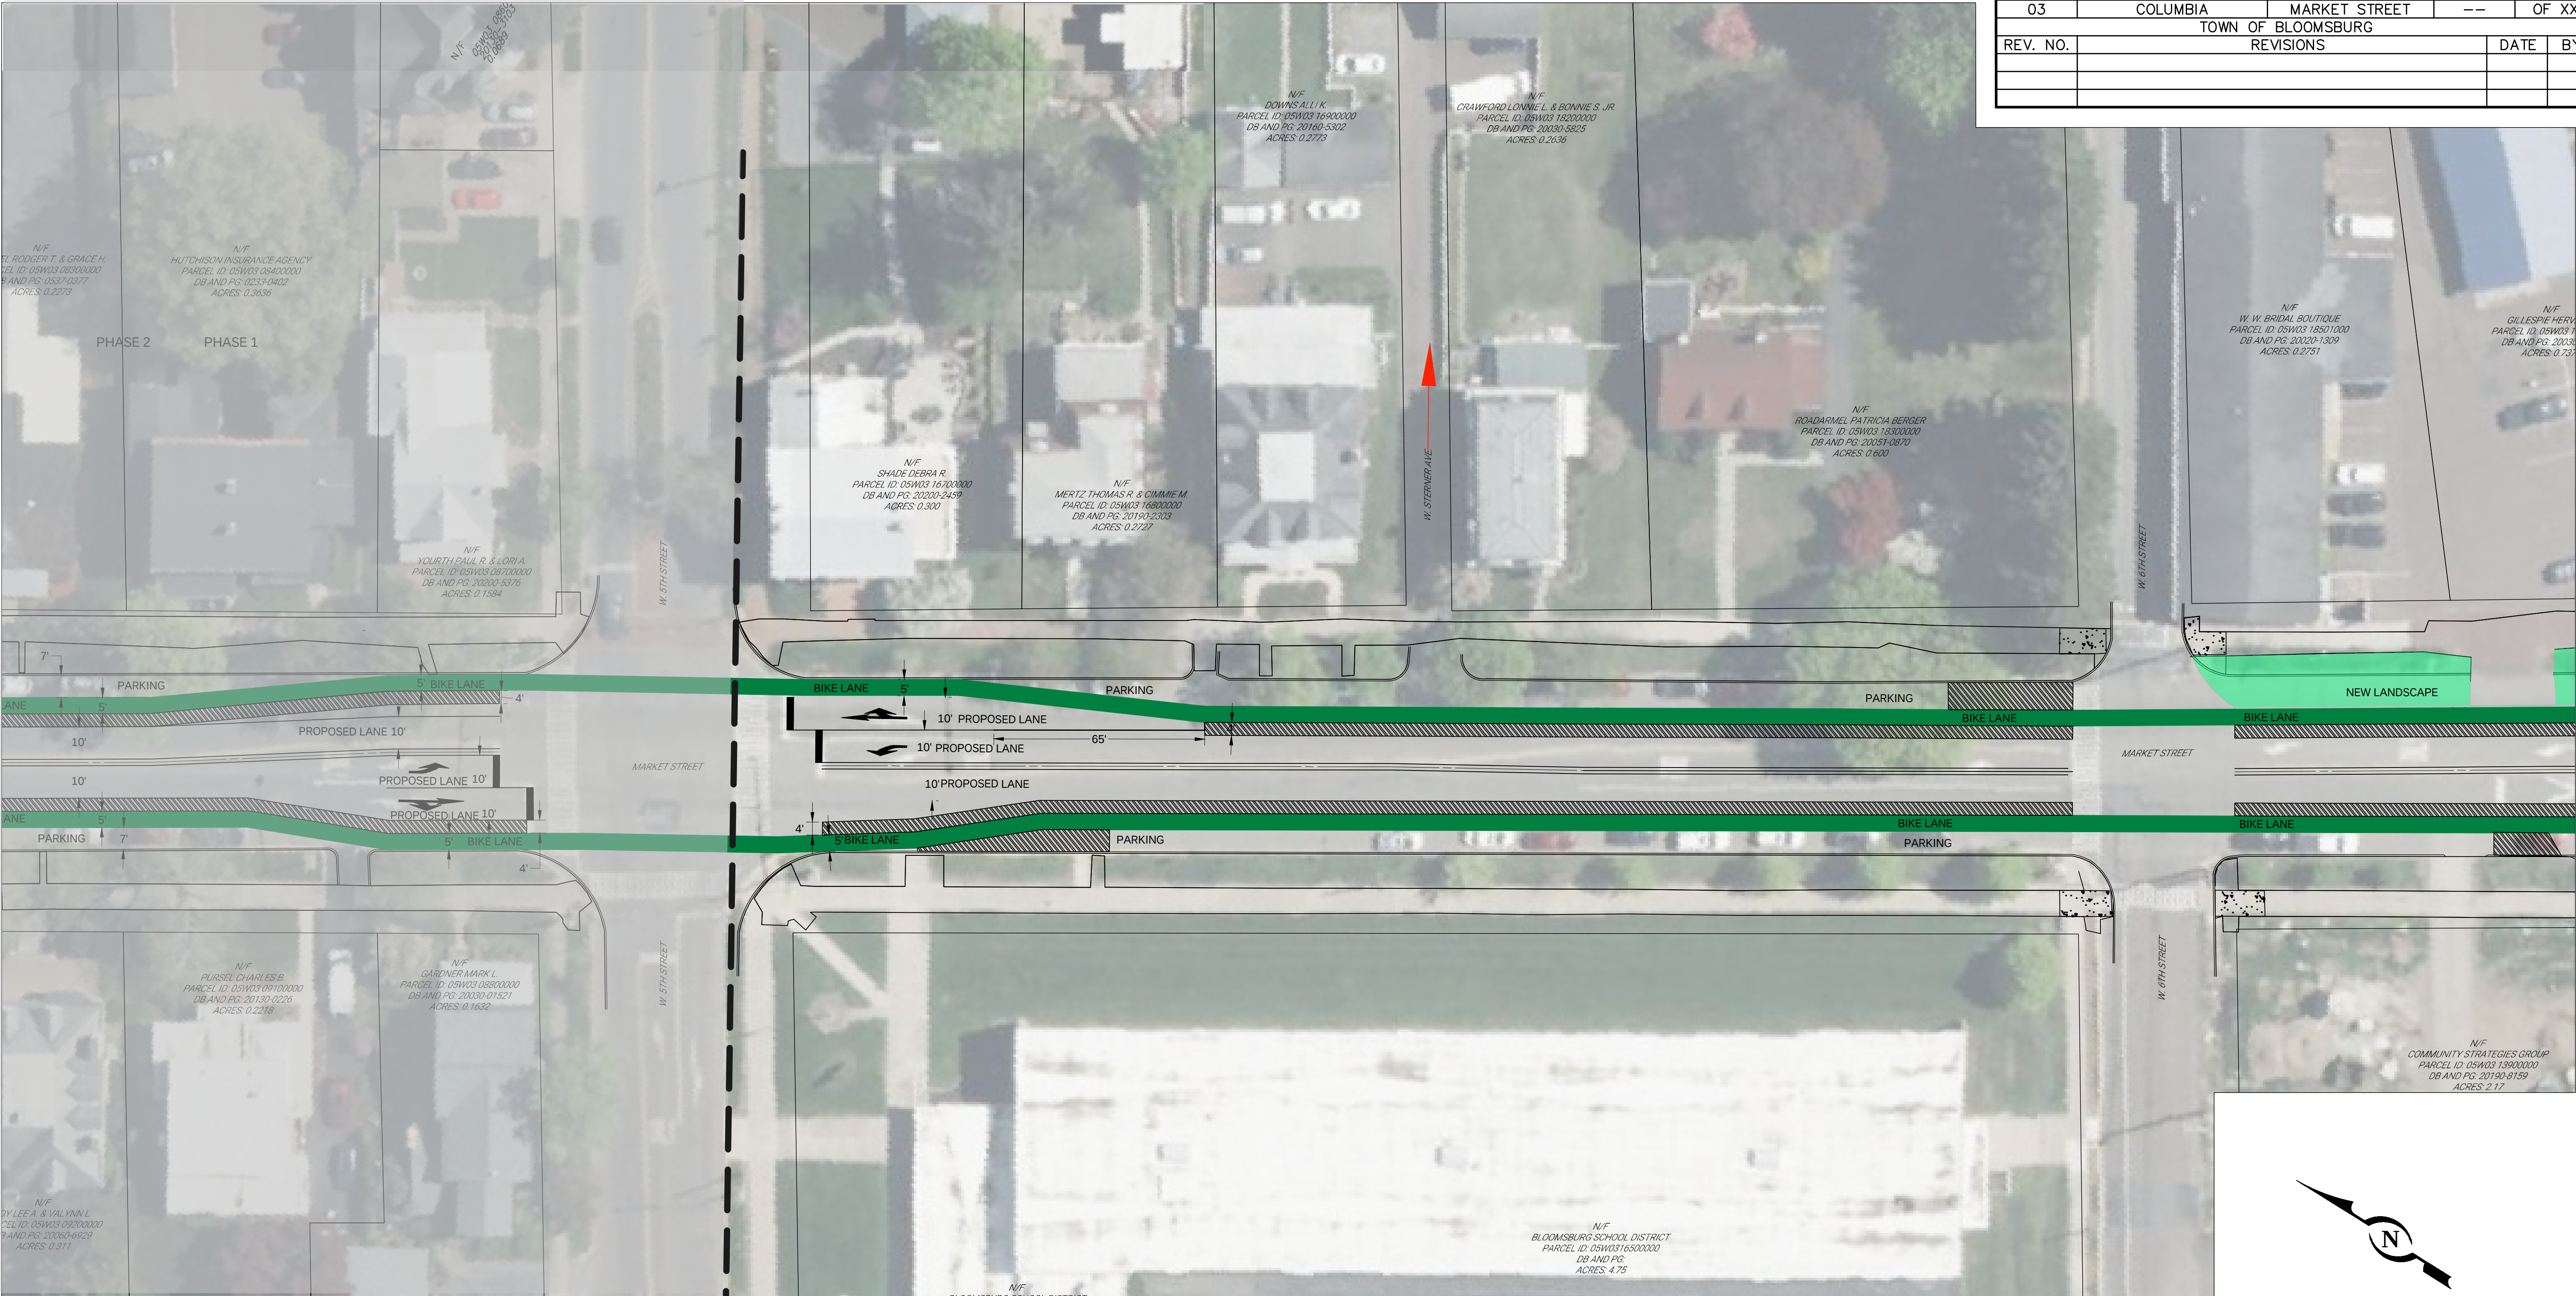


29 E MAIN STREET,
BLOOMSBURG, PA 17815 | (888) 987-1993 | LIVICCIVIL.COM
DATE: 4/8/25 | PROJECT DESIGNER: SMH | JOB NO: 1004-56

ALL CONTENTS OF THIS PLAN ARE PROPRIETARY AND SHALL NOT BE REPRODUCED OR UTILIZED FOR ANY PURPOSE WITHOUT PRIOR WRITTEN AUTHORIZATION FROM LIVIC CIVIL, LLC. ONLY APPROVED, SEALED PLANS SHALL BE IMPLEMENTED FOR CONSTRUCTION PURPOSES. © 2021 LIVIC CIVIL, LLC. (JRN BY:)

DISTRICT	COUNTY	ROUTE	SECTION	SHEET
03	COLUMBIA	MARKET STREET	--	OF XX
TOWN OF BLOOMSBURG				
REV. NO.	REVISIONS			DATE BY

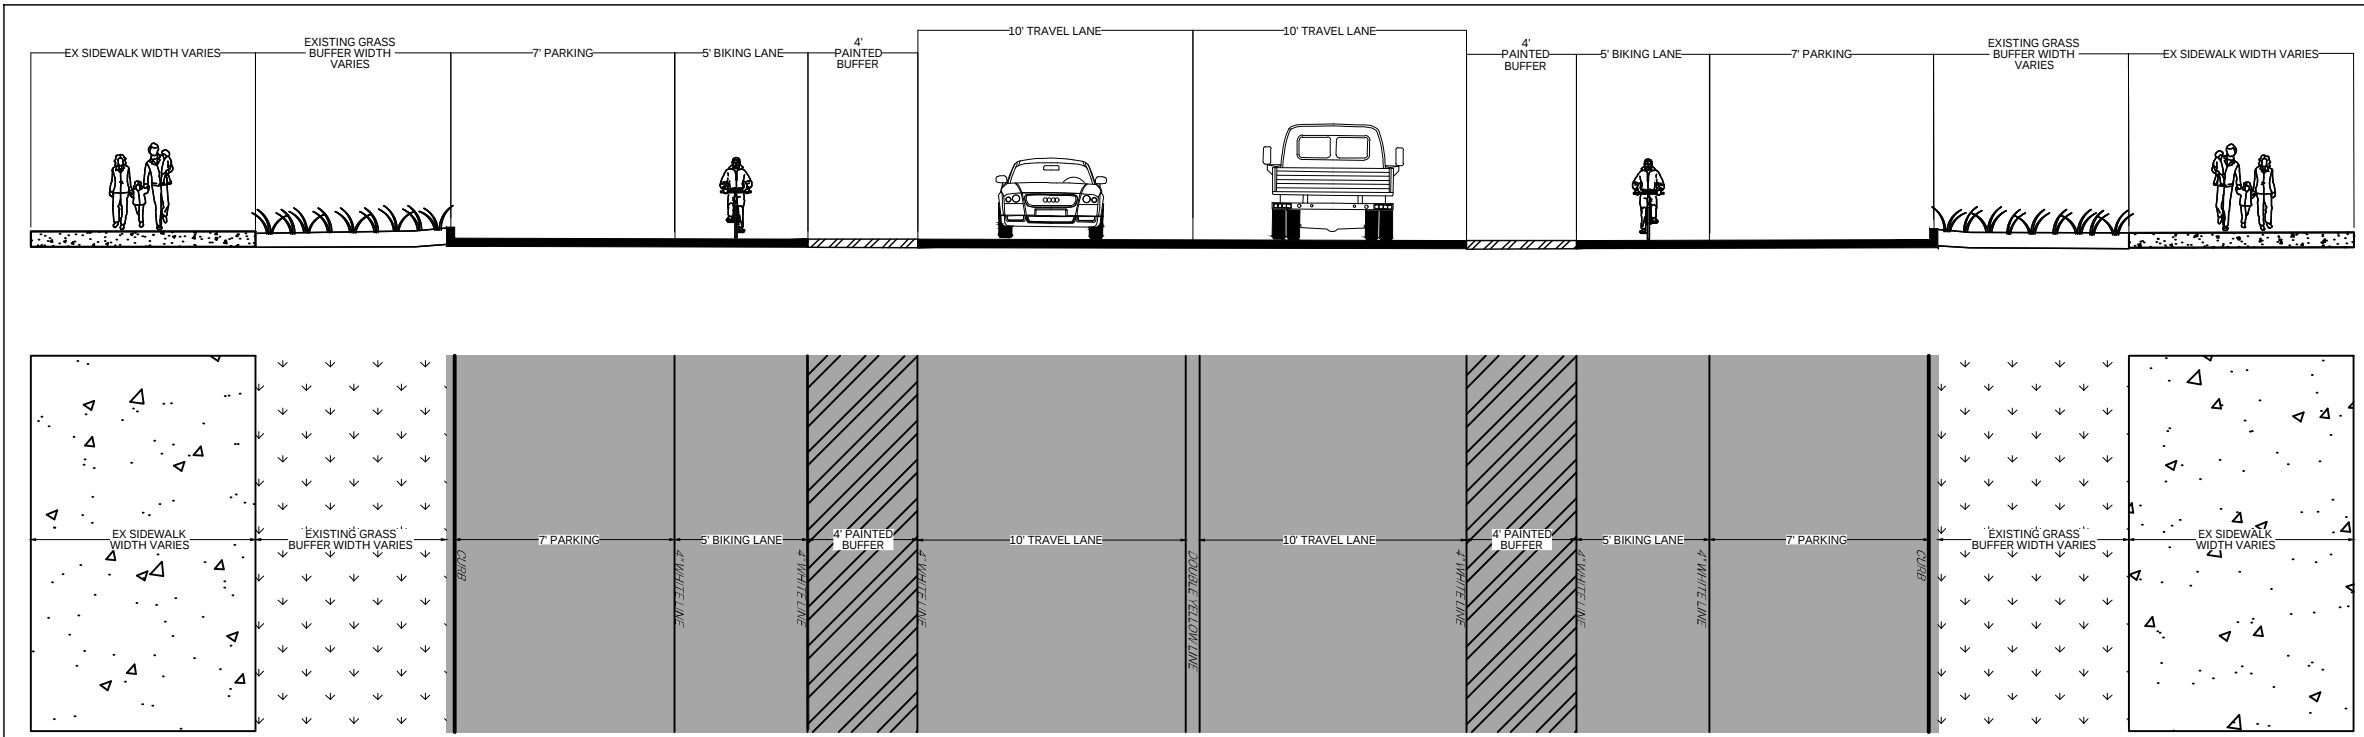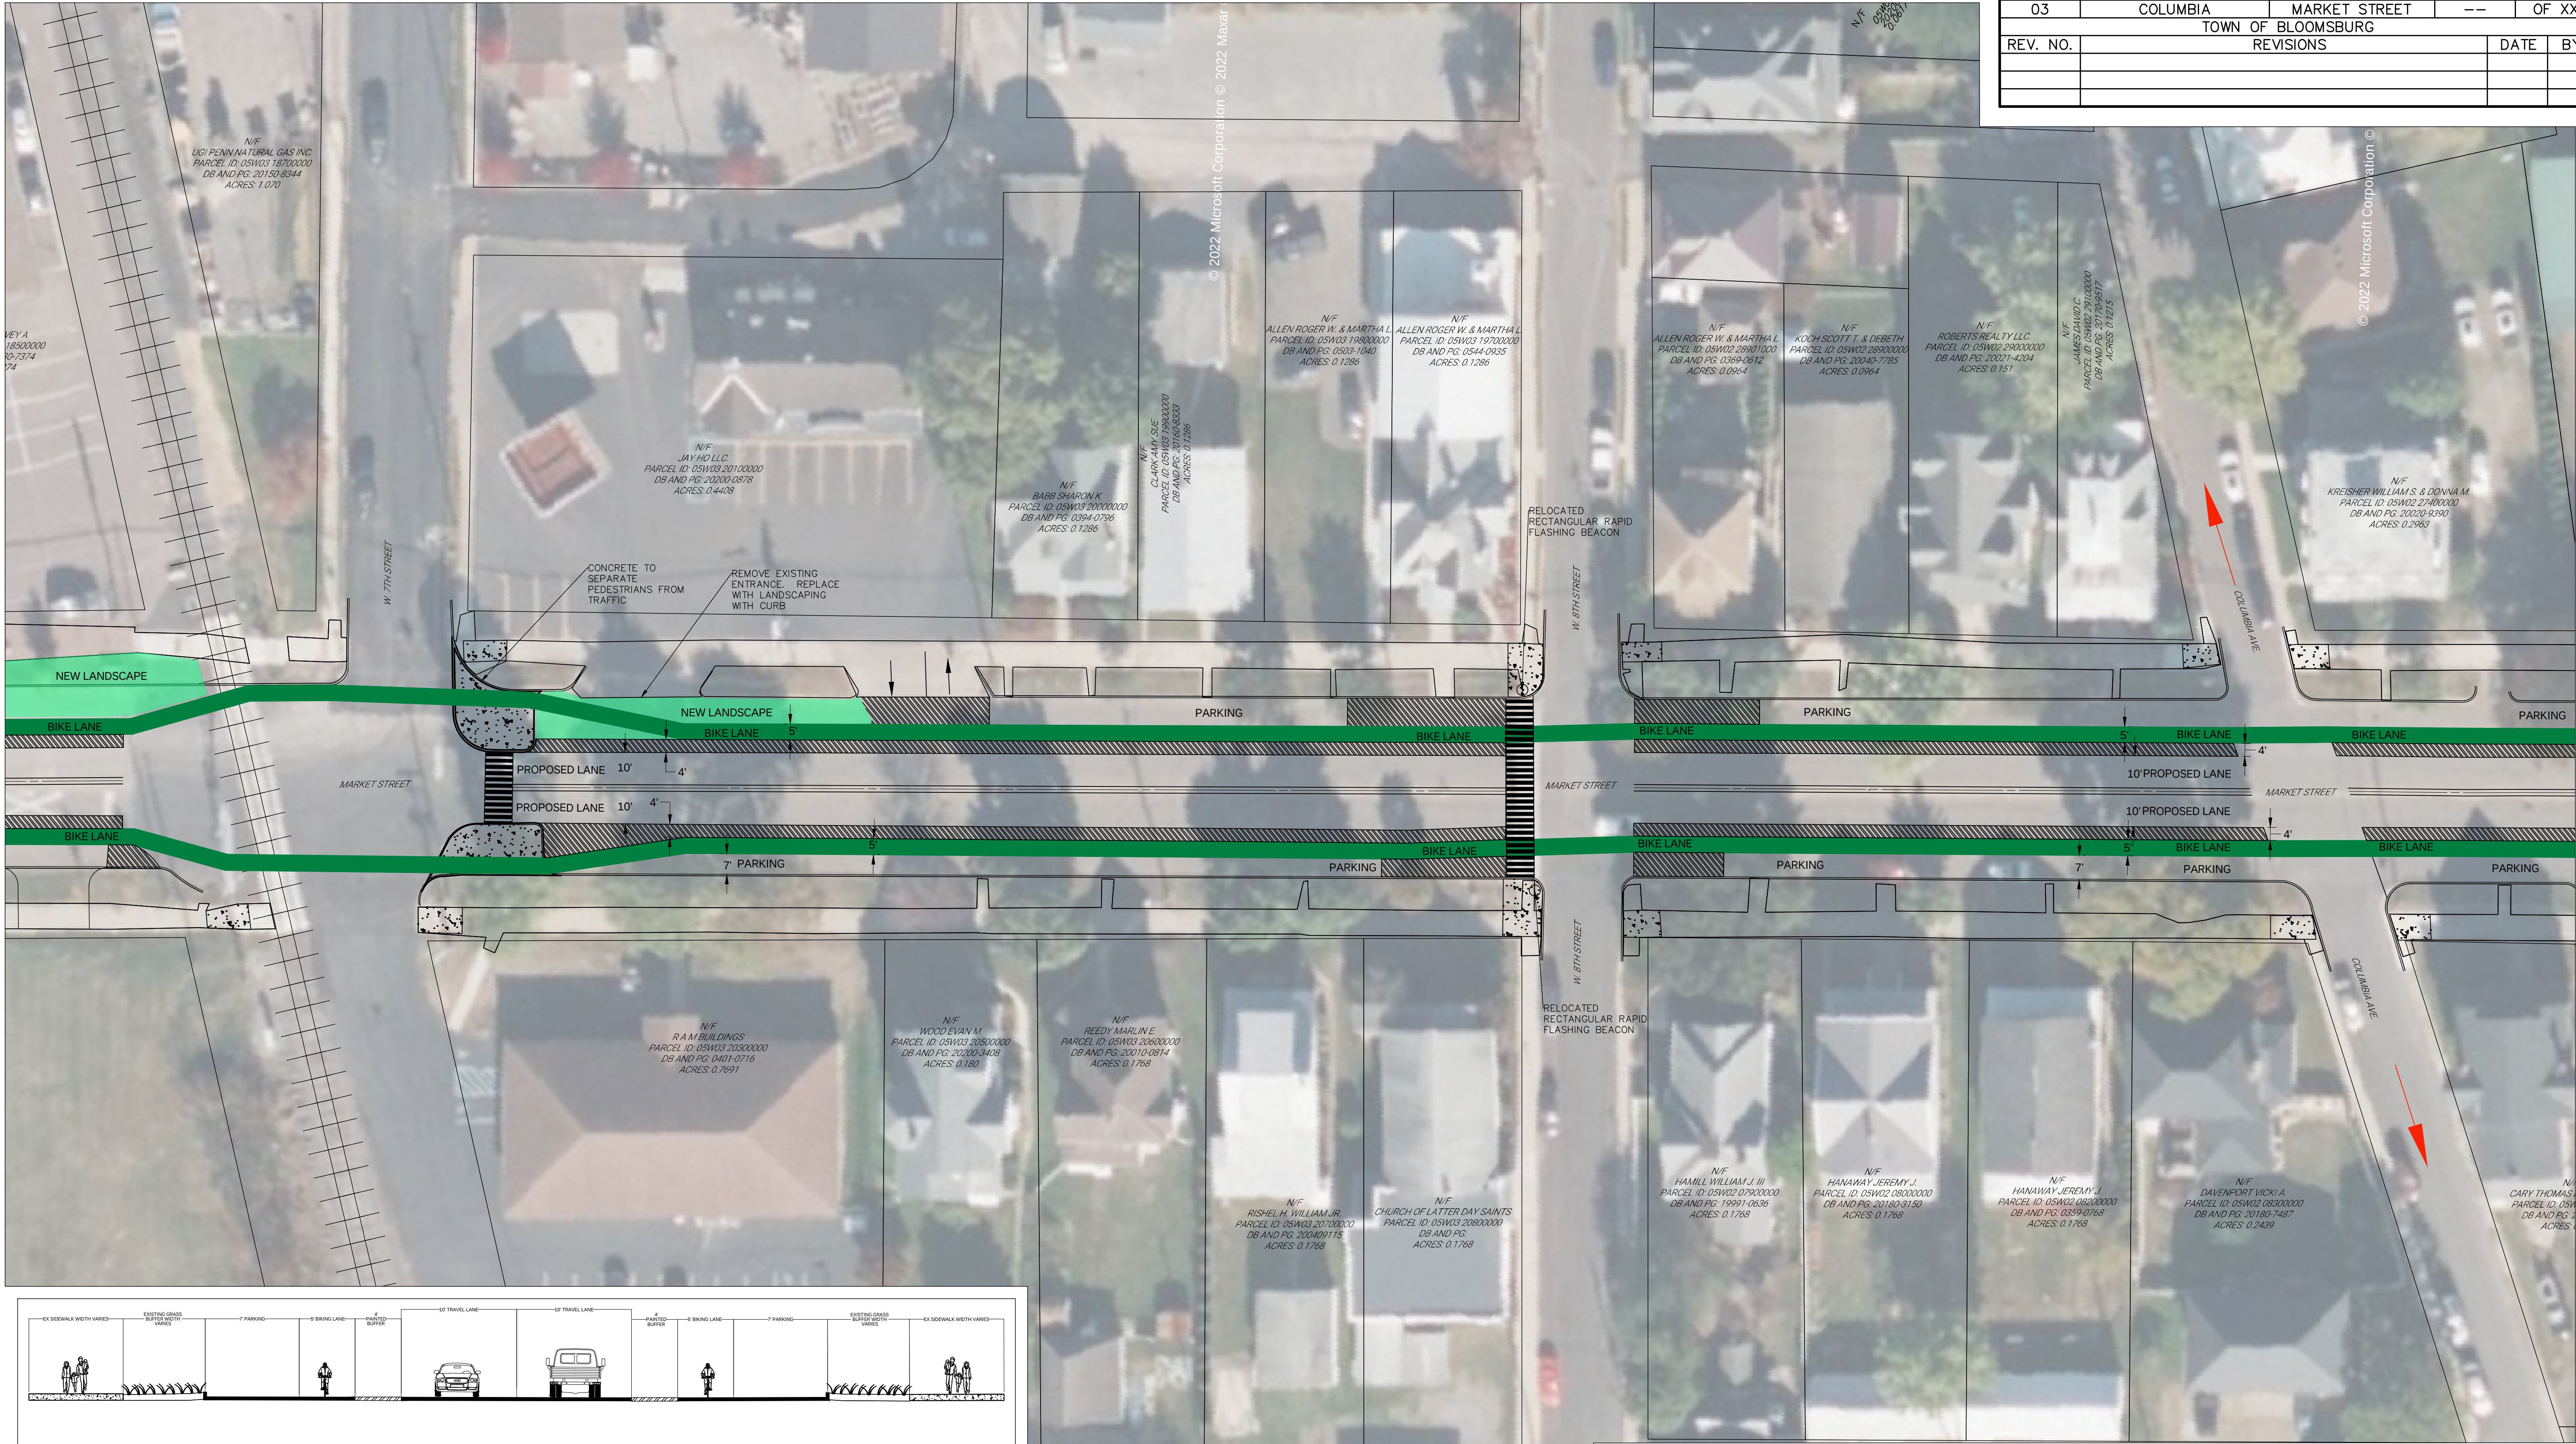


MARKET STREET BIKE LANE FUTURE BUILDOUT

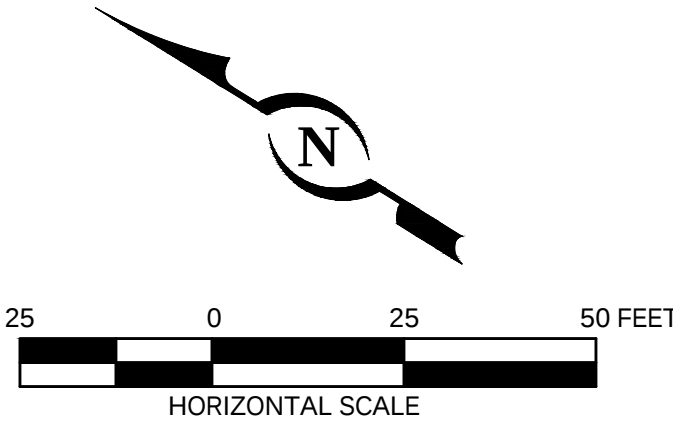


29 E MAIN STREET,
BLOOMSBURG, PA 17815 | (888) 987-1993 | LIVICCIVIL.COM
DATE: 4/8/25 | PROJECT DESIGNER: SMH | JOB NO: 1004-56

ALL CONTENTS OF THIS PLAN ARE PROPRIETARY AND SHALL NOT BE REPRODUCED OR UTILIZED FOR ANY PURPOSE WITHOUT PRIOR WRITTEN AUTHORIZATION FROM LIVIC CIVIL, LLC. ONLY APPROVED, SEALED PLANS SHALL BE IMPLEMENTED FOR CONSTRUCTION PURPOSES. © 2021 L I V I C CIVIL, LLC. JCR BY:

DISTRICT	COUNTY	ROUTE	SECTION	SHEET
03	COLUMBIA	MARKET STREET	--	OF XX
TOWN OF BLOOMSBURG				
REV. NO.	REVISIONS			DATE BY

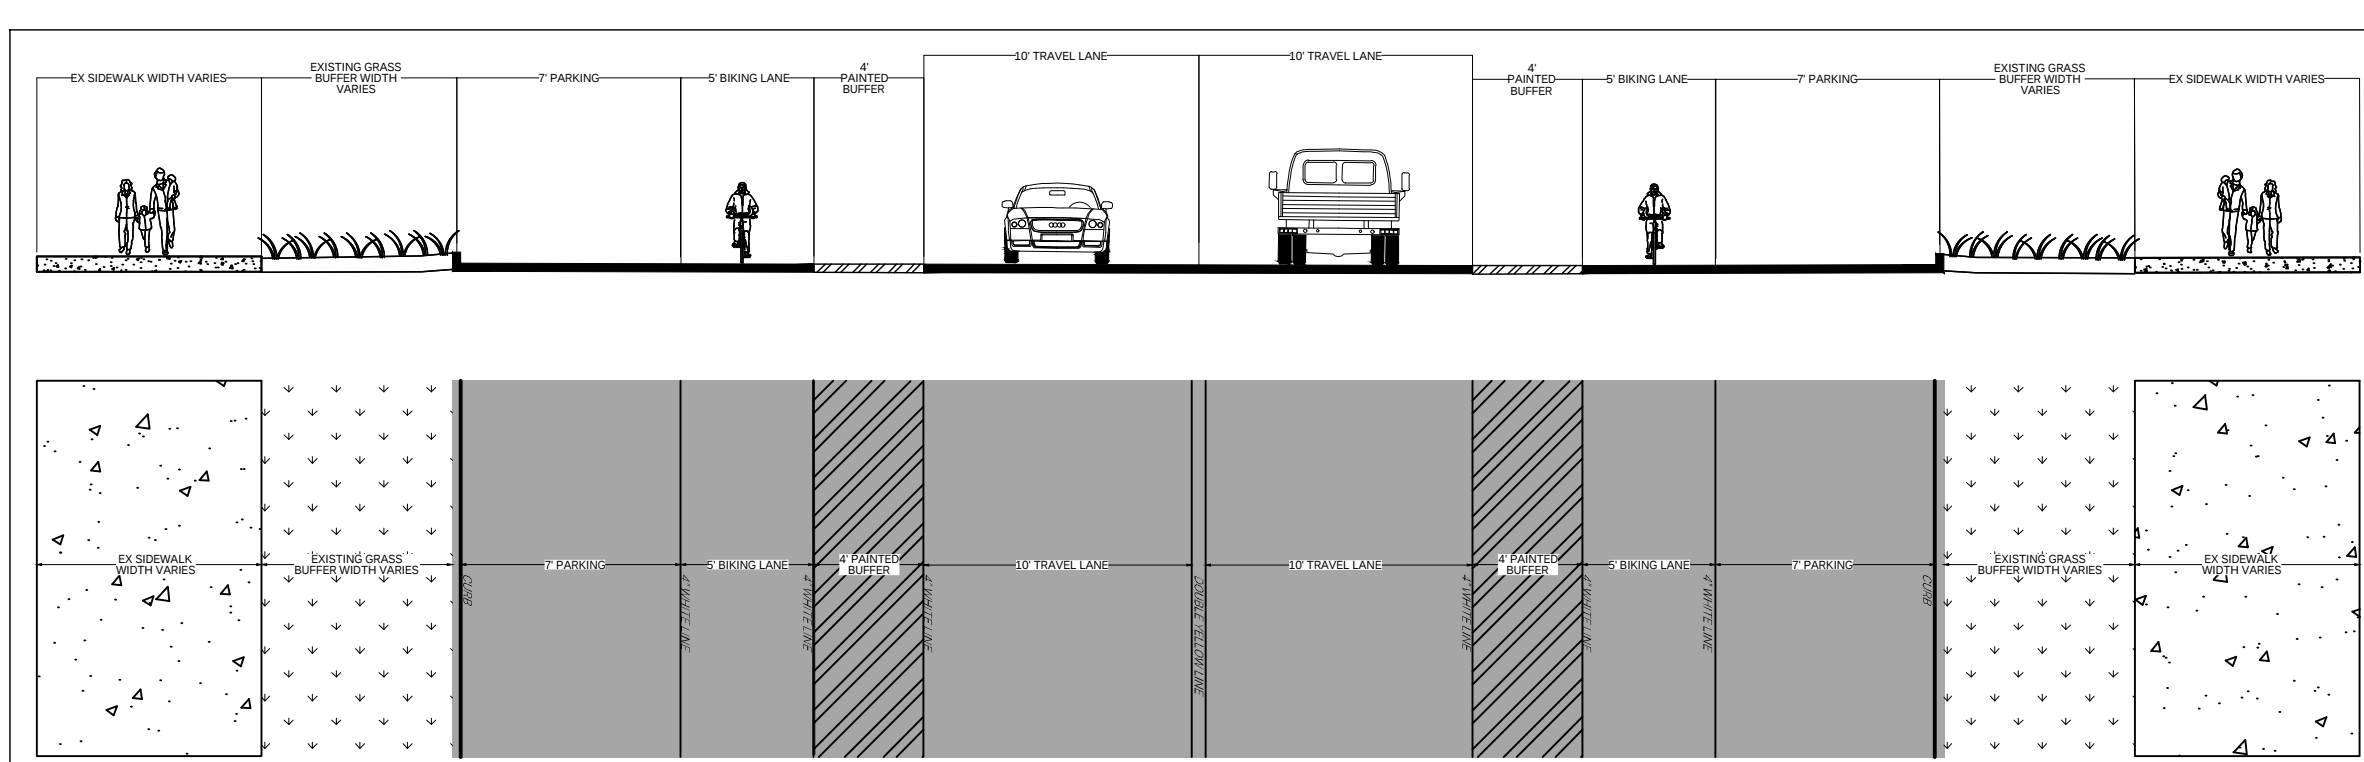


MARKET STREET BIKE LANE FUTURE BUILDOUT

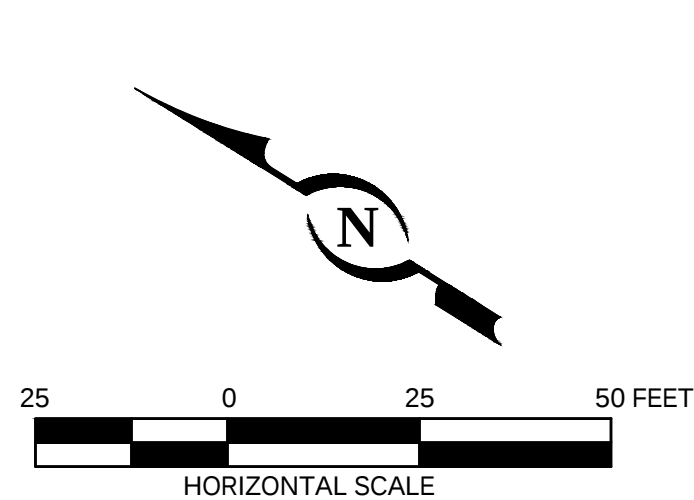



29 E MAIN STREET,
BLOOMSBURG, PA 17815 | (888) 987-1993 | LIVICCIVIL.COM
DATE: 4/8/25 | PROJECT DESIGNER: SMH | JOB NO: 1004-56

ALL CONTENTS OF THIS PLAN ARE PROPRIETARY AND SHALL NOT BE REPRODUCED OR UTILIZED FOR ANY PURPOSE WITHOUT PRIOR WRITTEN AUTHORIZATION FROM LIVIC CIVIL, LLC. ONLY APPROVED, SEALED PLANS SHALL BE IMPLEMENTED FOR CONSTRUCTION PURPOSES. © 2021 L I V I C CIVIL, LLC. [ORN BY:]

DISTRICT 03	COUNTY COLUMBIA	ROUTE MARKET STREET	SECTION --	SHEET OF XX	
TOWN OF BLOOMSBURG					
REV. NO.	REVISIONS			DATE	BY

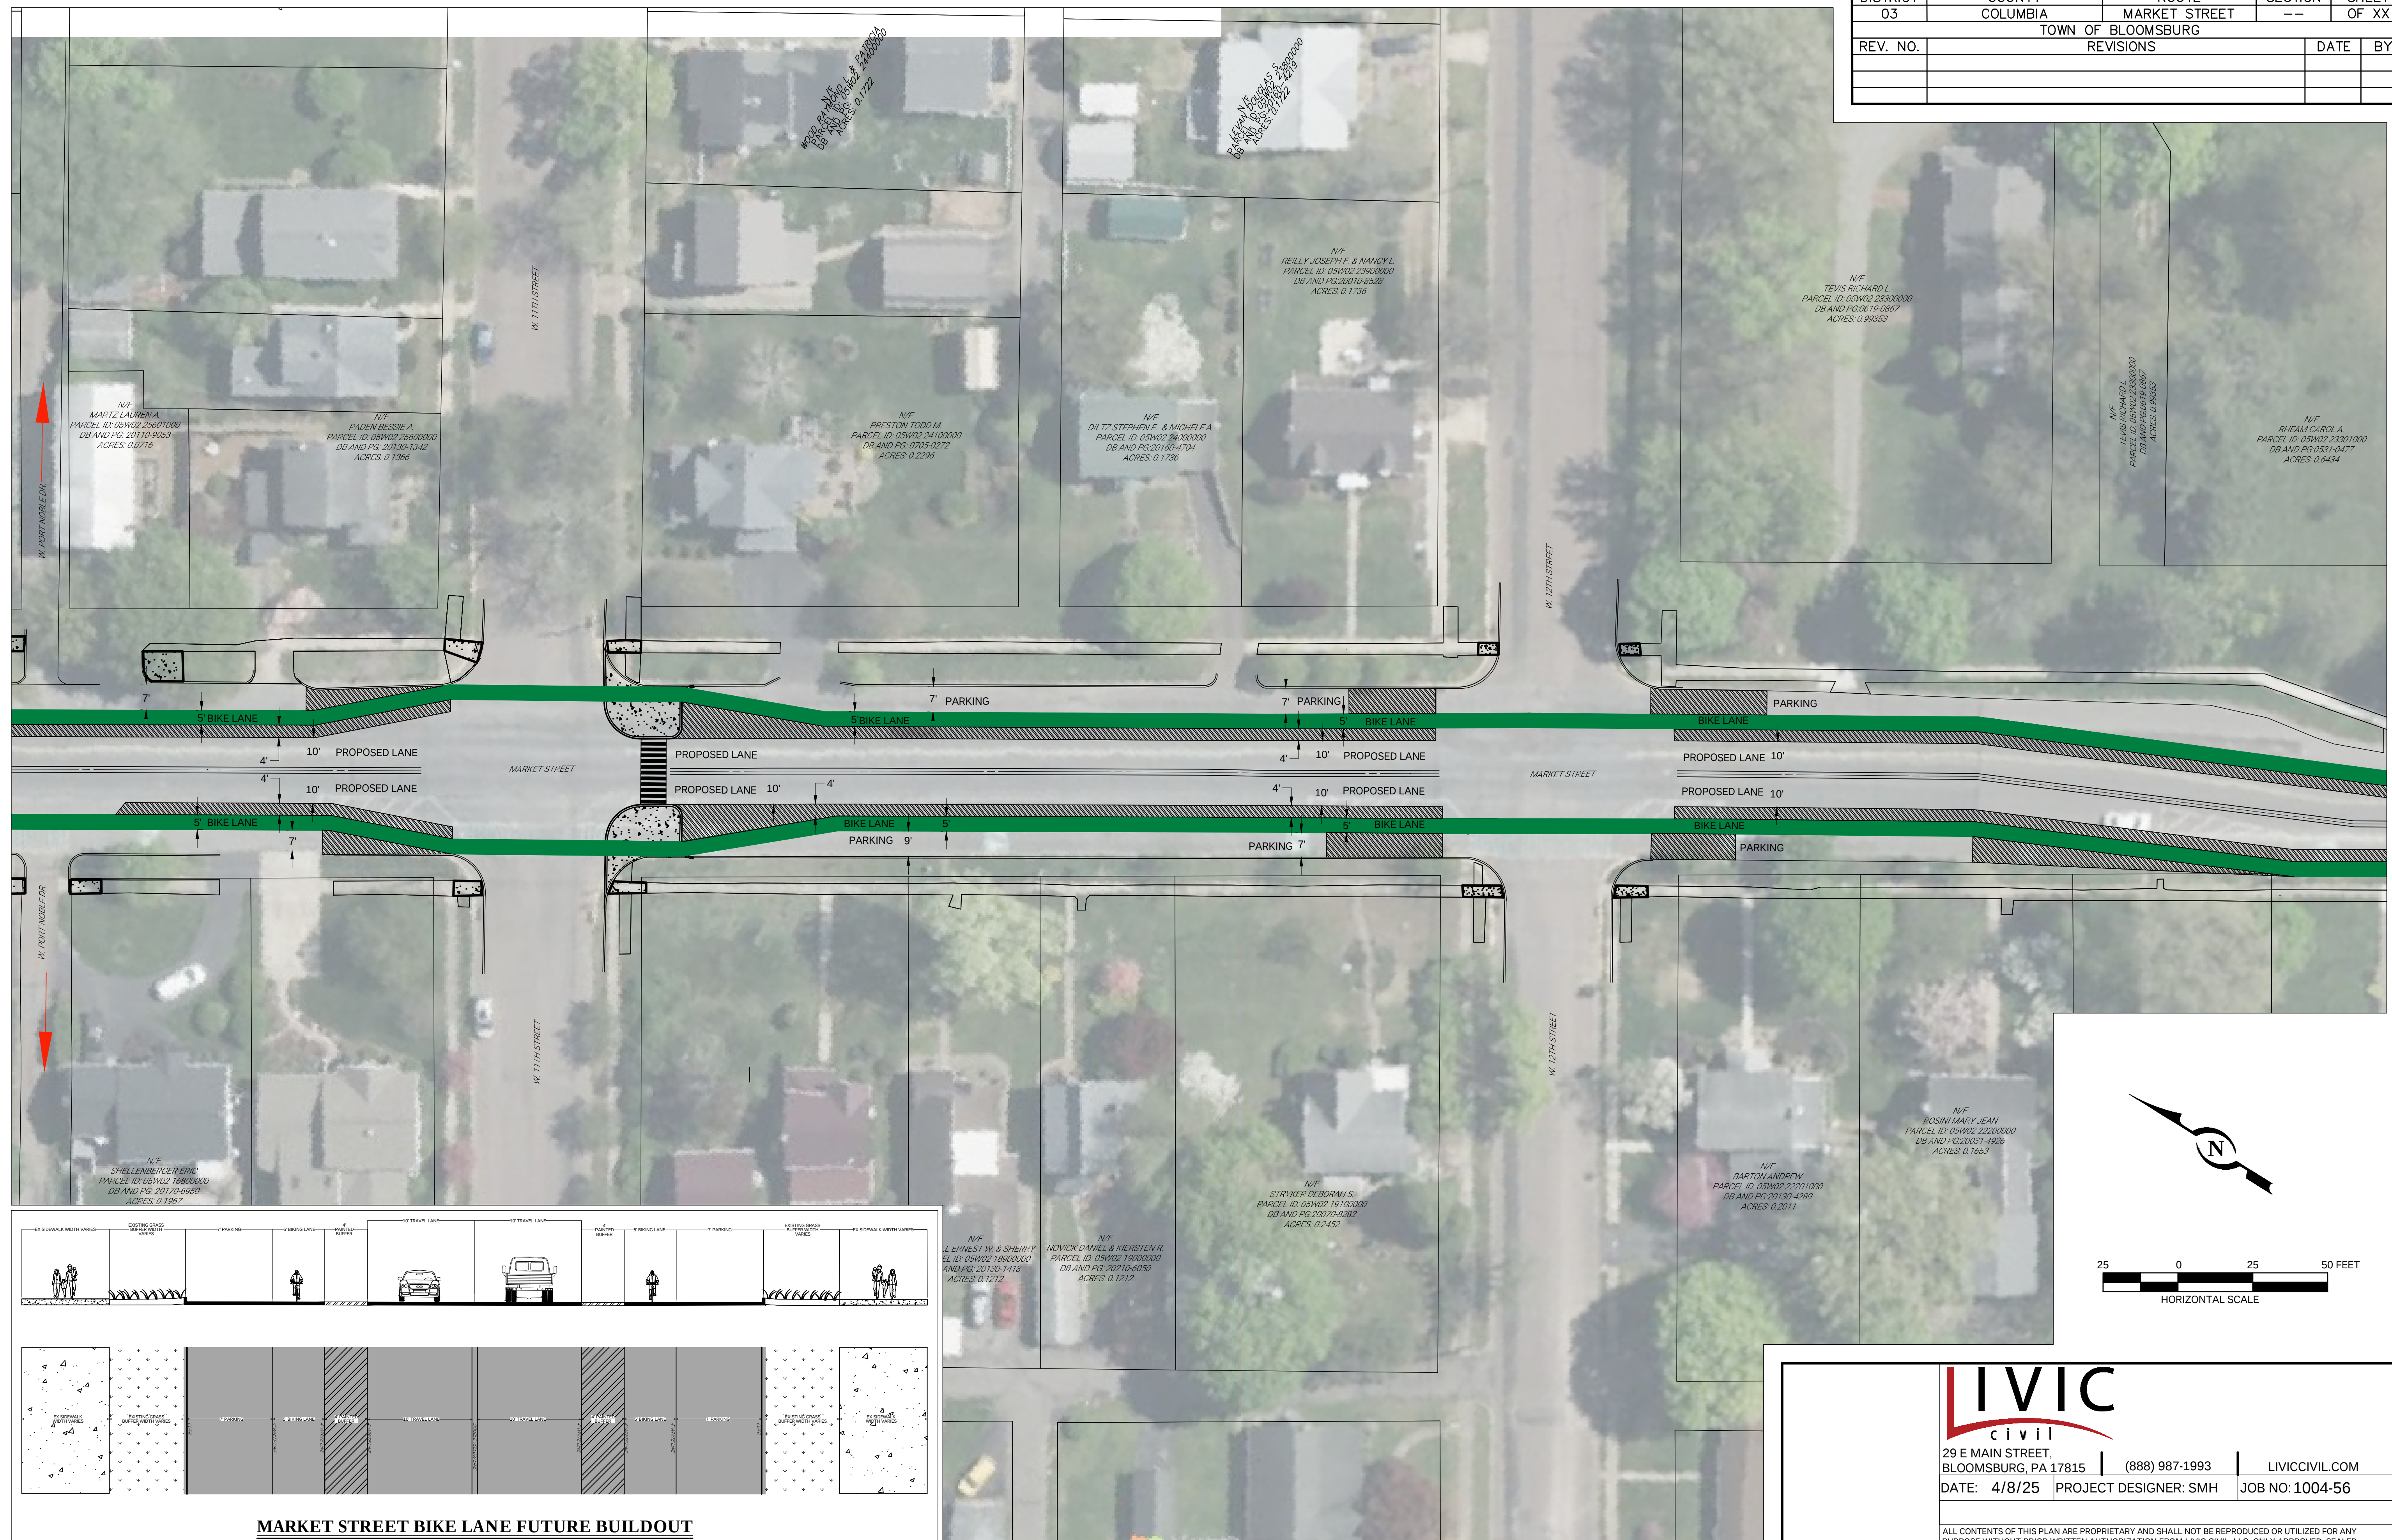

DISTRICT	COUNTY	ROUTE	SECTION	SHEET
03	COLUMBIA	MARKET STREET	--	OF XX
TOWN OF BLOOMSBURG				
REV. NO.	REVISIONS			DATE BY

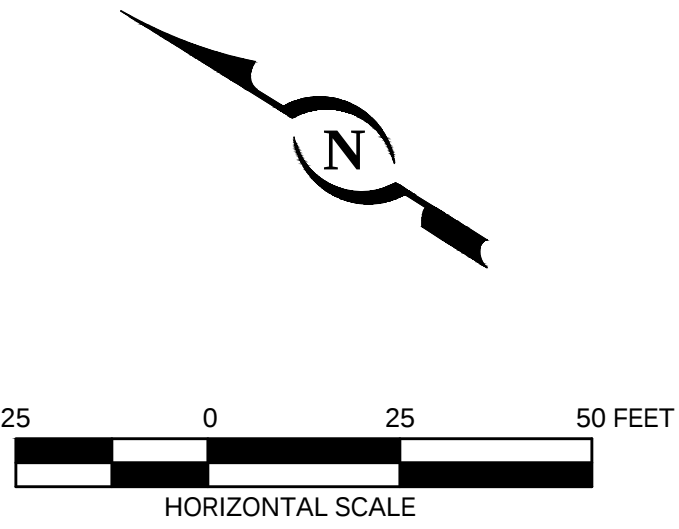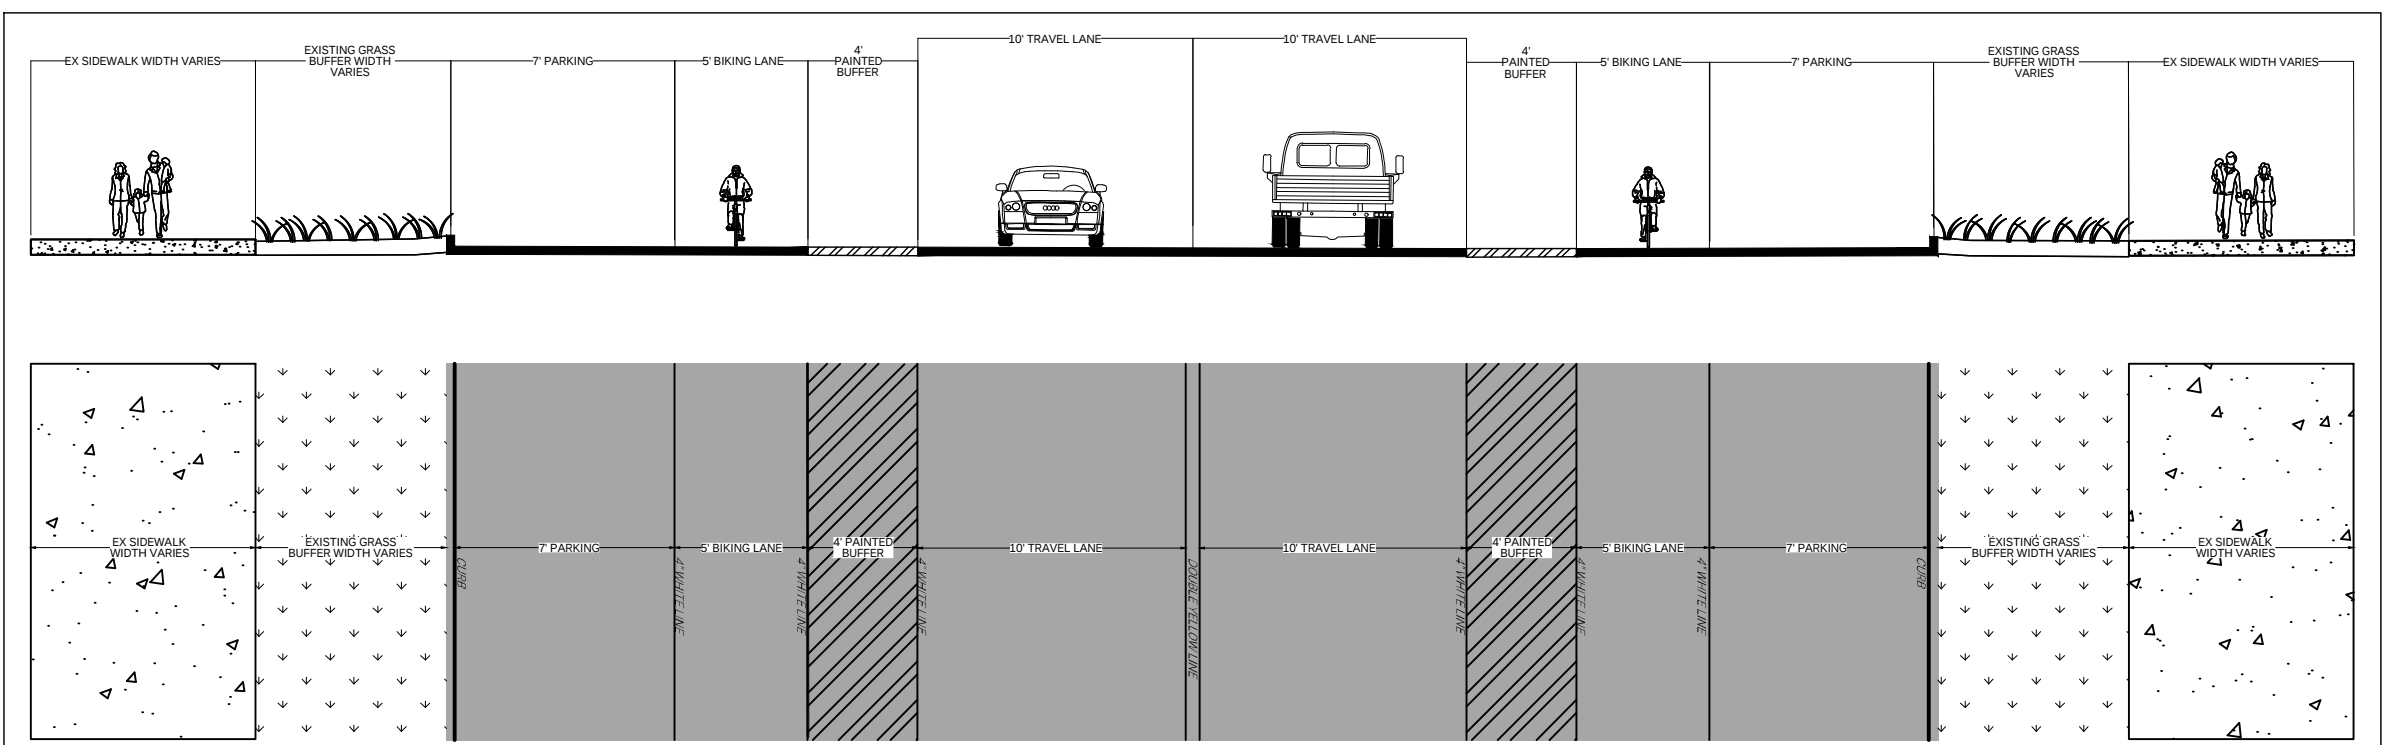

MARKET STREET BIKE LANE FUTURE BUILDOUT



29 E MAIN STREET,
BLOOMSBURG, PA 17815 | (888) 987-1993 | LIVICCIVIL.COM
DATE: 4/8/25 | PROJECT DESIGNER: SMH | JOB NO: 1004-56

ALL CONTENTS OF THIS PLAN ARE PROPRIETARY AND SHALL NOT BE REPRODUCED OR UTILIZED FOR ANY PURPOSE WITHOUT PRIOR WRITTEN AUTHORIZATION FROM LIVIC CIVIL, LLC. ONLY APPROVED, SEALED PLANS SHALL BE IMPLEMENTED FOR CONSTRUCTION PURPOSES. © 2021 L I V I C CIVIL, LLC. [DRN BY:]